
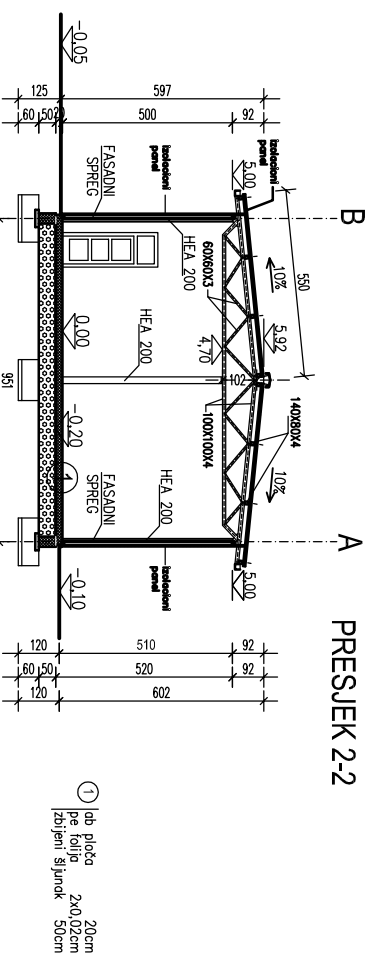



HALA ZA PROIZVODNJU BRIKETA

PRESJEK 1-1,2-2

MJ. 1:100

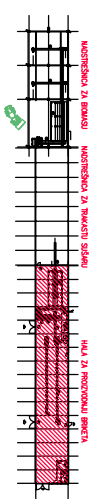

±0,00=117,85

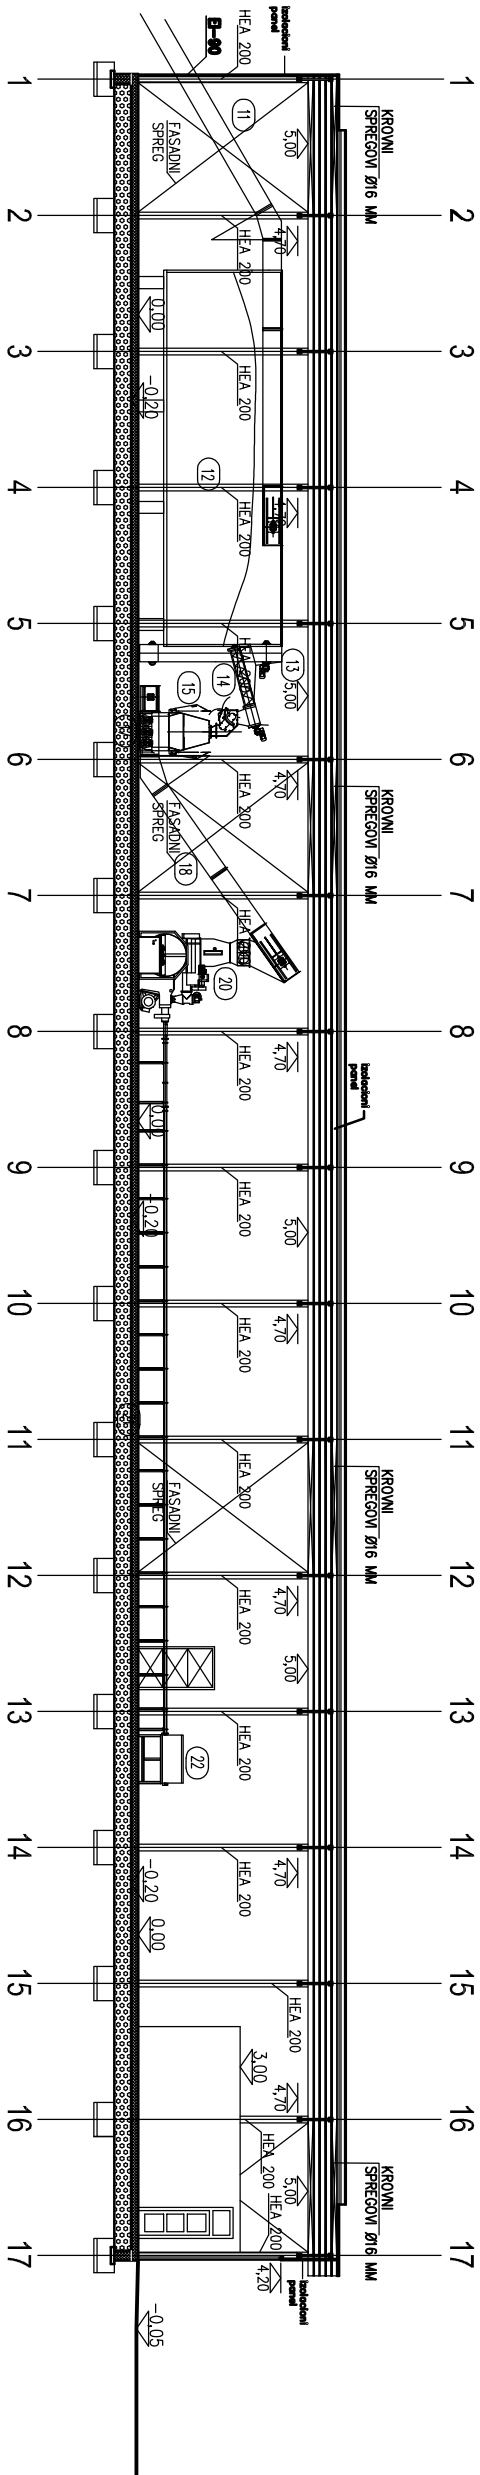

Investitor	MOZAK d.o.o.	vrsta i faza projekta	ARHITEKTONSKO-GLAVNI
građevina	SUŠARE ZA DRVO I HALA ZA PROIZV. BRIKETA S NADSTR.	zajed.oz.	PLJ016-1/2016
mjesto	BJELOVAR	br.teh.dr.	05/16
sodržaj	HALA ZA PROIZVODNJU BRIKETA -PRESJEK 1-1,2-2	mjerilo	1:100
		datum	09.2016.
		list	1.25



glavni projektant
Z. FILIPI D.I.S.
projektant
V. PATAFTA D.I.A.
surodnik
N.SABOLČEC G.T.