


TLOCRT PRIZEMLJA-KOTA +0.00;-0.04;-0.30-M=1:100

DIL 1

DIL 2

DIL 3

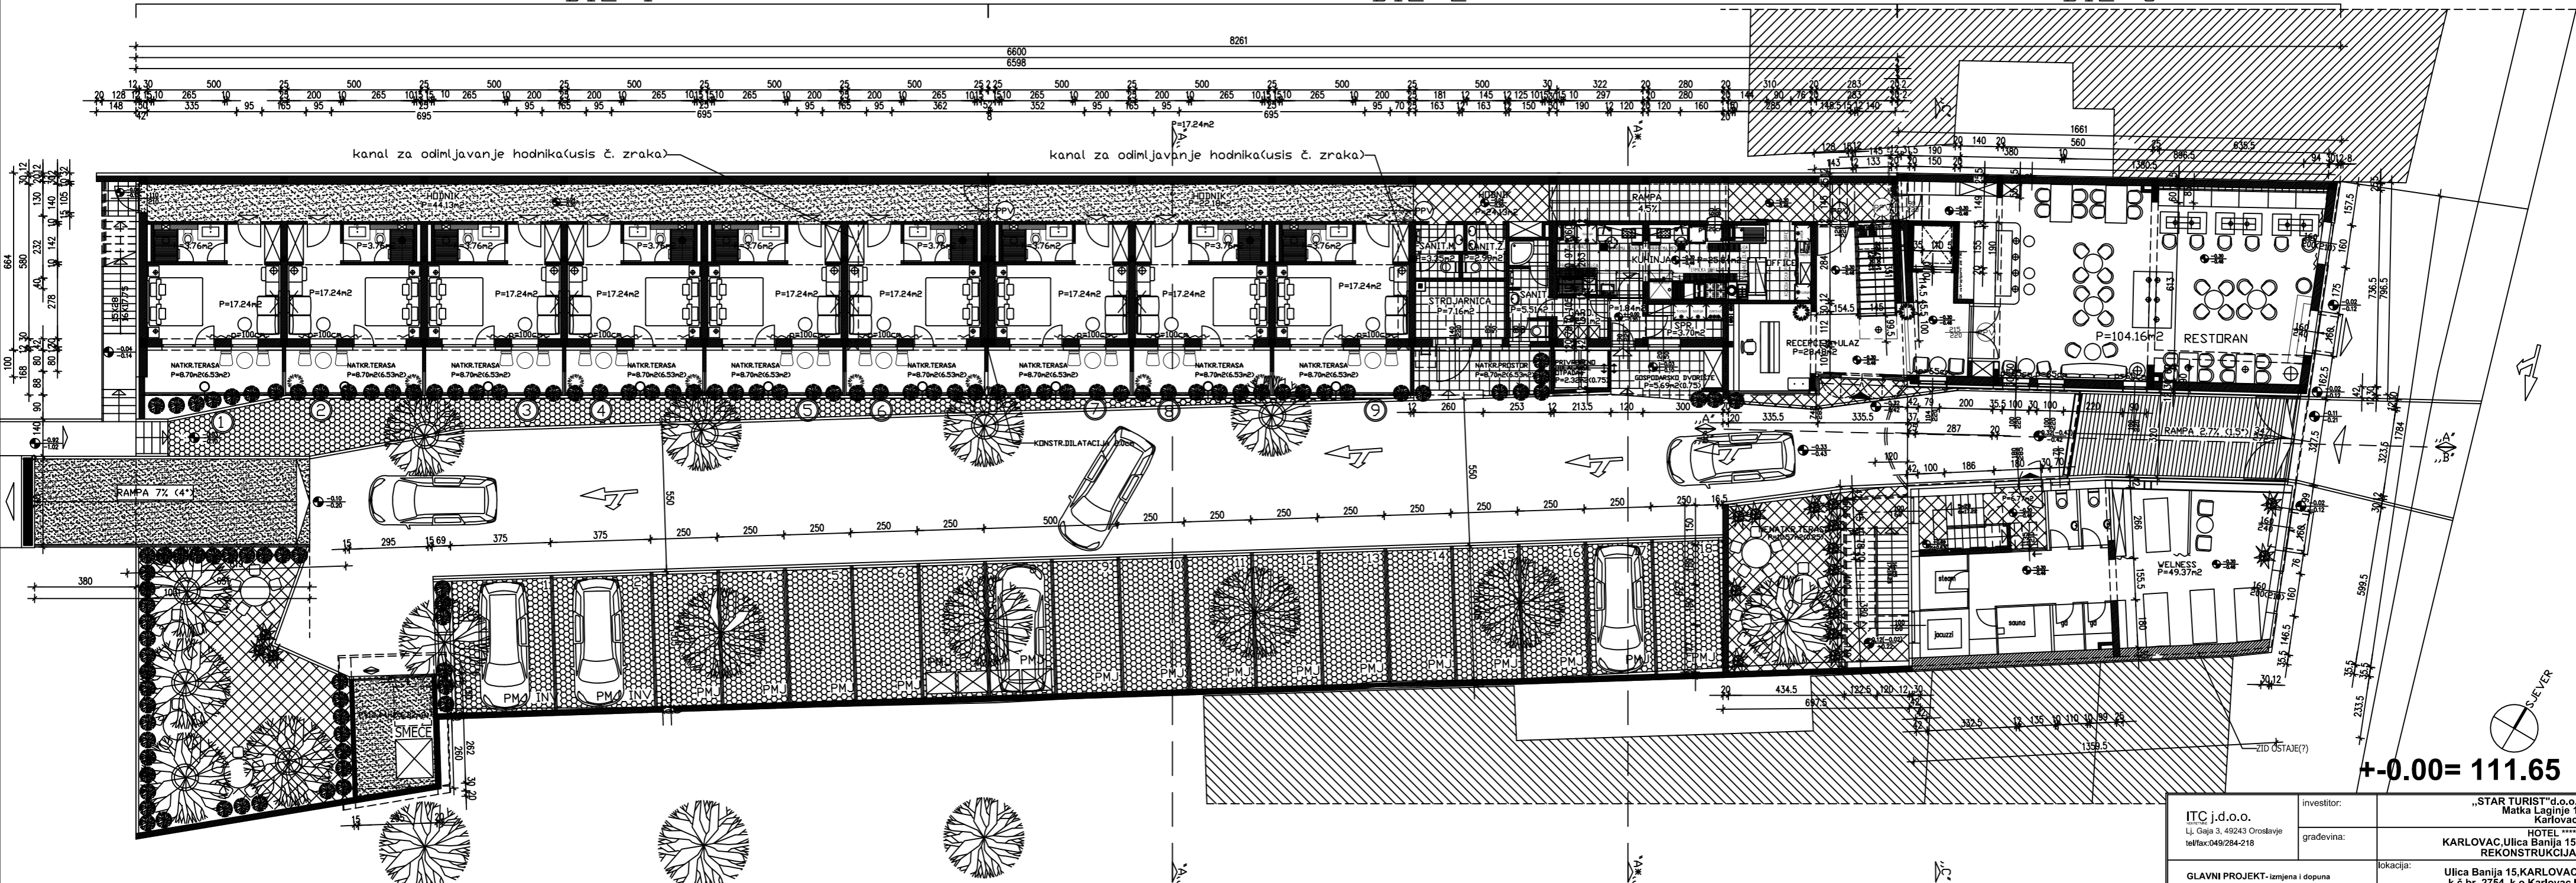

+0.00= 111.65

|   |                             |   |  |                |
|---|-----------------------------|---|--|----------------|
| ITC j.d.o.o.<br>Lj. Gaja 3, 49243 Oroslavje<br>tel/fax: 049/284-218 |                             | investitor:   | „STAR TURIST“ d.o.o.<br>Matka Laginje 1<br>Karlovac        |                |
| GLAVNI PROJEKT - lamjena i dopuna                                   |                             | građevina:  | HOTEL ****<br>KARLOVAC, Ulica Banija 15<br>REKONSTRUKCIJA  |                |
| glavni projektant:  | I. KLEPAC<br>dipl.ing.grad. | lokacija:   | Ulica Banija 15, KARLOVAC<br>k.č.br. 2754, k.o. Karlovac I |                |
| projektant:   | D. PAVLINA<br>dipl.ing.art. | TLOCRT PRIZEMLJA-KOTA +0.00;-0.04;-0.30<br>dil. 1+2+3 |  |                |
| suradnik:   |                             | TD:   | datum:   | mjerilo: broj: |
|   |                             | 11/16   | 05.2016.   | 1:100 5.       |