


TLOCRT KATA-KOTA +2.80;+3.10-M=1:100

DIL 1

DIL 2

DIL 3

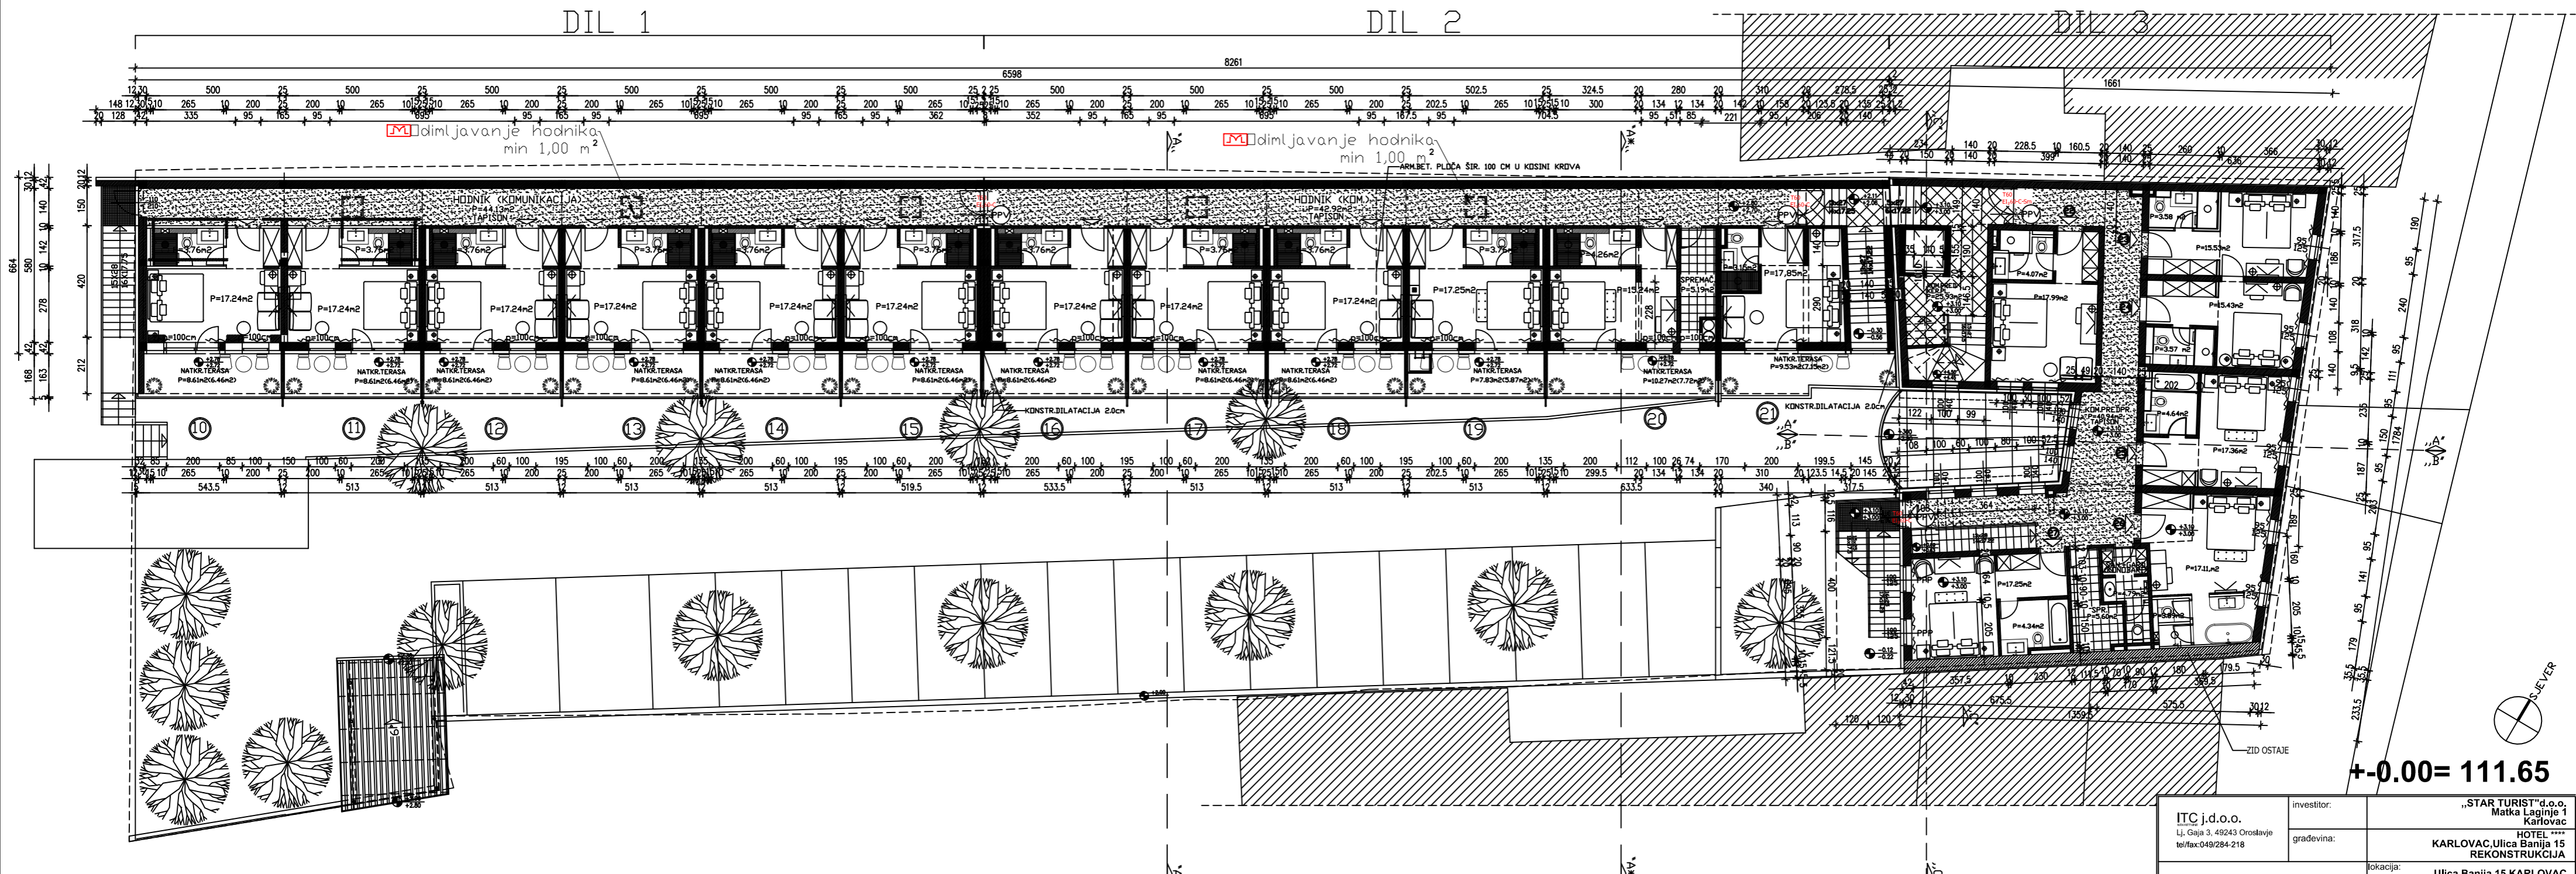

ITC j.d.o.o. Lj. Gaja 3, 49243 Oroslavje tel/fax: 049/284-218	investitor:	„STAR TURIST“ d.o.o. Matka Laginja 1 Karlovac
	građevina:	HOTEL **** KARLOVAC, Ulica Banija 15 REKONSTRUKCIJA
GLAVNI PROJEKT- izmjena i dopuna		lokacija: Ulica Banija 15, KARLOVAC k.č.br. 2754, k.o. Karlovac I
glavni projektant: I. KLEPAC dipl.ing.grad.	TLOCRT KATA-KOTA +2.80;+3.10 dli. 1+2+3	
projektant: D. PAVLINA dipl.ing.arh.	TD:	datum: 05.2016, mjerilo: 1:100, broj: 6.
suradnik:	11/16 D.O.P. 11/16 B.H.	