


TLOCRT POTKROVLJA(2.KATA)-KOTA+5.90(+5.60)+TLOCRT KROVA-KOTA +6.32 - M=1:100

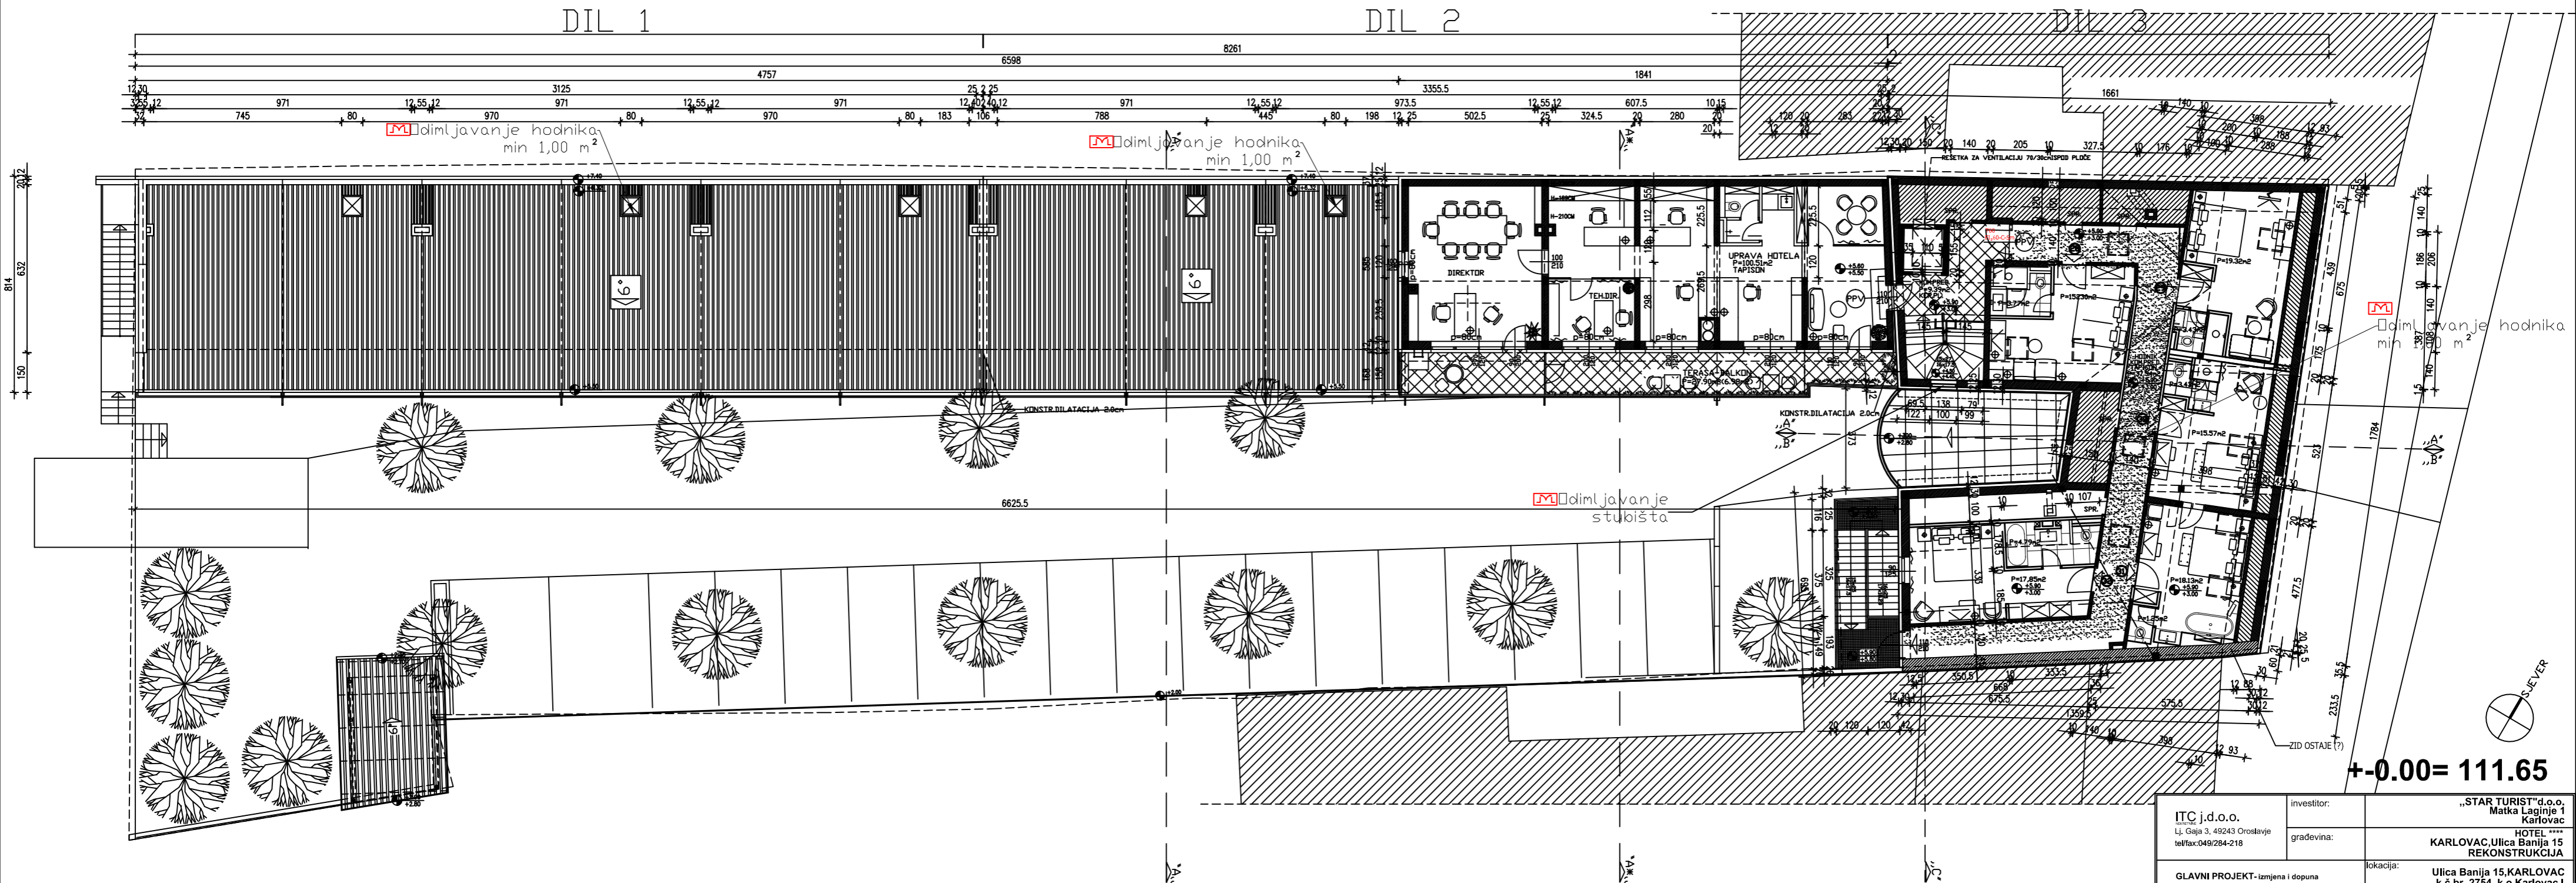

ITC j.d.o.o. Lj. Gaja 3, 49243 Oroslavje tel/fax: 049/284-218		investitor: „STAR TURIST“ d.o.o., Matka Laginjje 1 Karlovac
GLAVNI PROJEKT - lamjena i dopuna		građevina: HOTEL **** KARLOVAC, Ulica Banija 15 REKONSTRUKCIJA
glavni projektant: I. KLEPAC dipl.ing.grad.	lokacija: Ulica Banija 15, KARLOVAC k.č.br. 2754, k.o. Karlovac I	
projektant: D. PAVLINA dipl.ing.arch.	TLOCRT POTKROVLJA (2.KATA)-KOTA +5.90; +5.60 díl. 1+2+3	
suradnik:	TD: 11/16 Z.O.P. 11/16 B.H.	datum: 05.2016.
	mjerilo: 1:100	broj: 7.