


TLOCRT TEMELJA-K.D.T. -1.20 (-2.00);-0.77-M=1:100

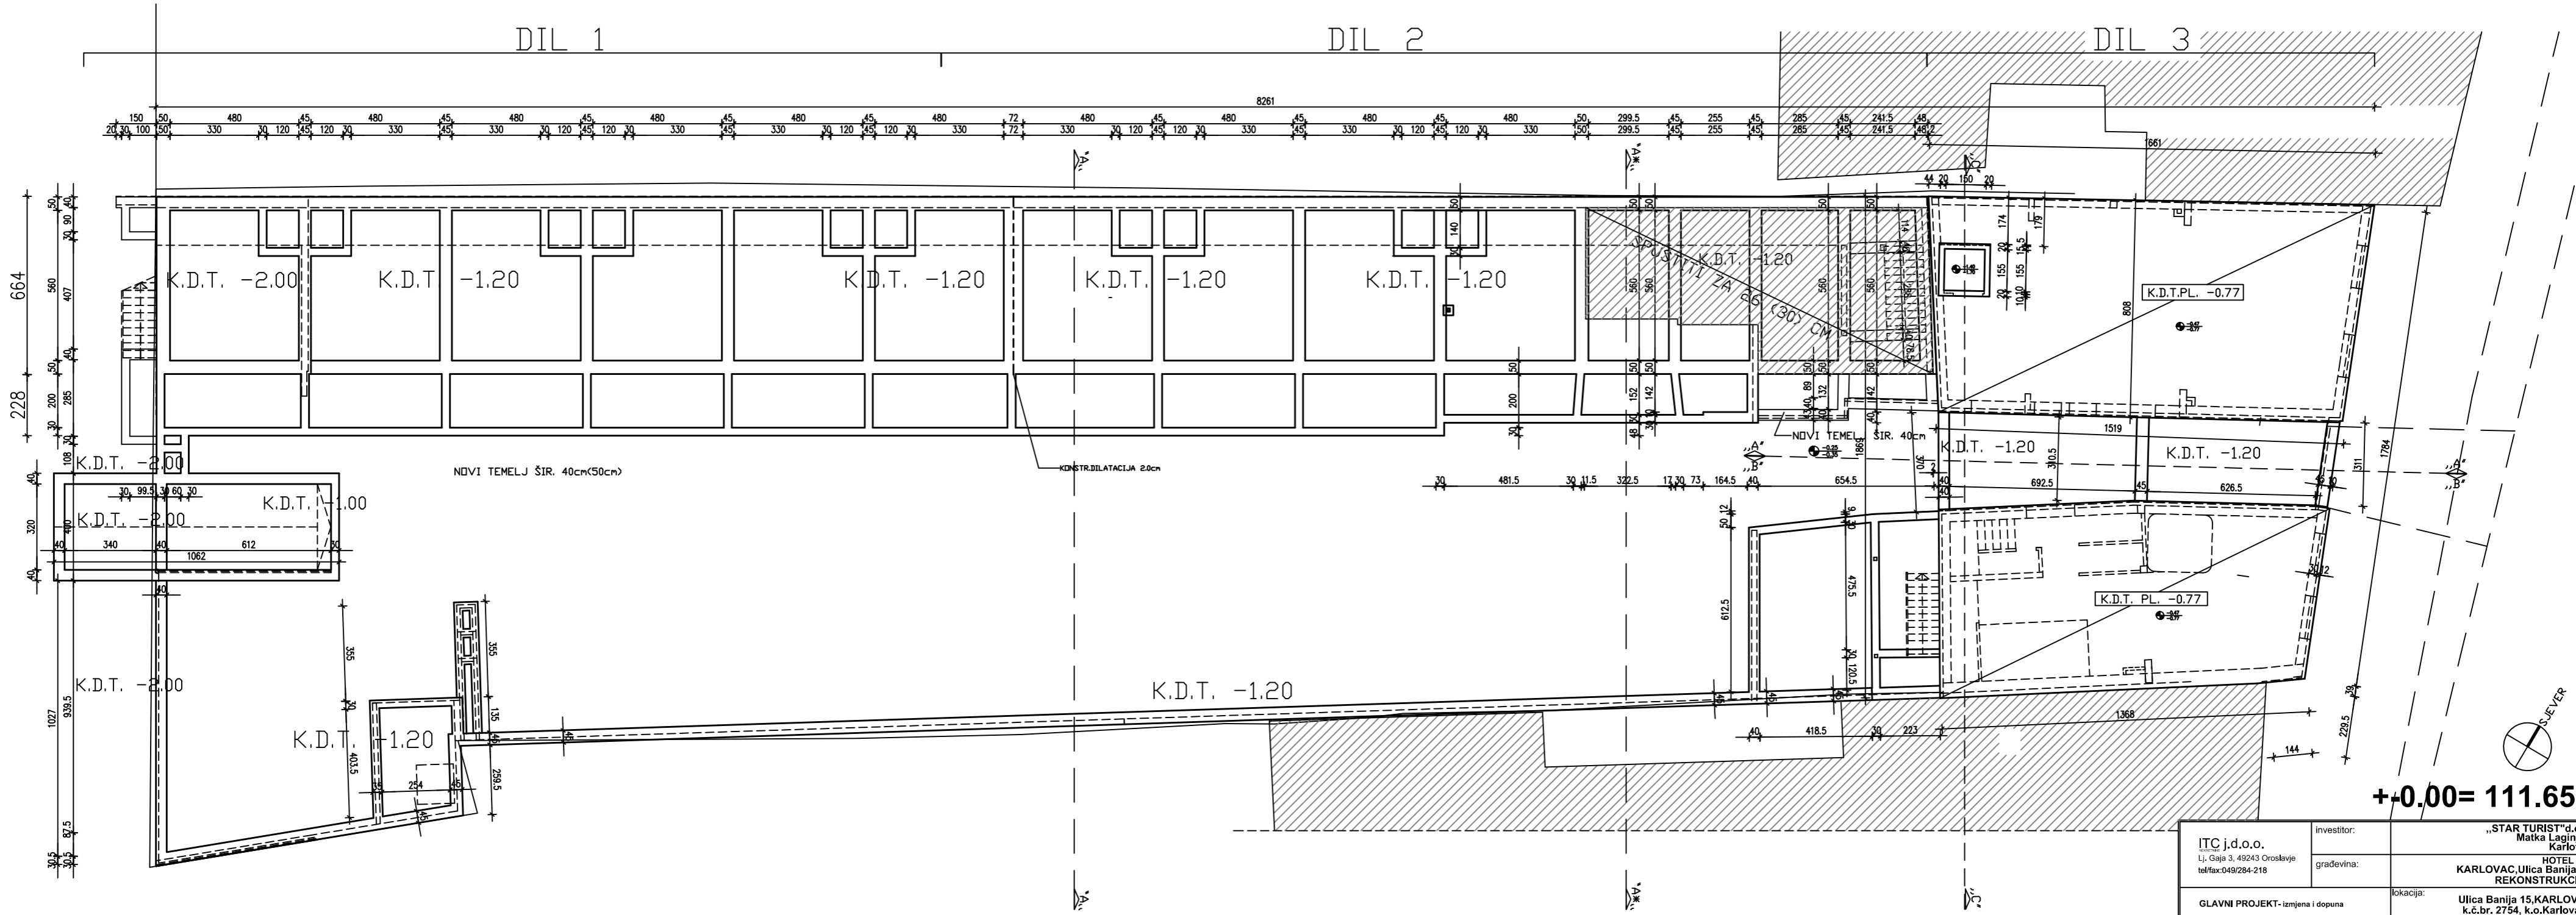

+0.00= 111.65

ITC j.d.o.o. Lj. Gaja 3, 49243 Oroslavje tel/fax:049/284-218	investitor:	„STAR TURIST“ d.o.o., Matka Laginja i Karlovac
	građevina:	HOTEL **** KARLOVAC, Ulica Banija 15 REKONSTRUKCIJA
GLAVNI PROJEKT - izmjena i dopuna		lokacija: Ulica Banija 15, KARLOVAC k.č.br. 2754, k.o. Karlovac I
glavni projektant:	I. KLEPAC dipl.ing.grad.	TLOCRT TEMELJA-K.D.T. -1.20;-2.00;-0.77 dil. 1+2+3
projektant:	D. PAVLINA dipl.ing.arch.	TD:
suradnik:		datum: 05.2016. mjerilo: 1:100 broj: 4.