
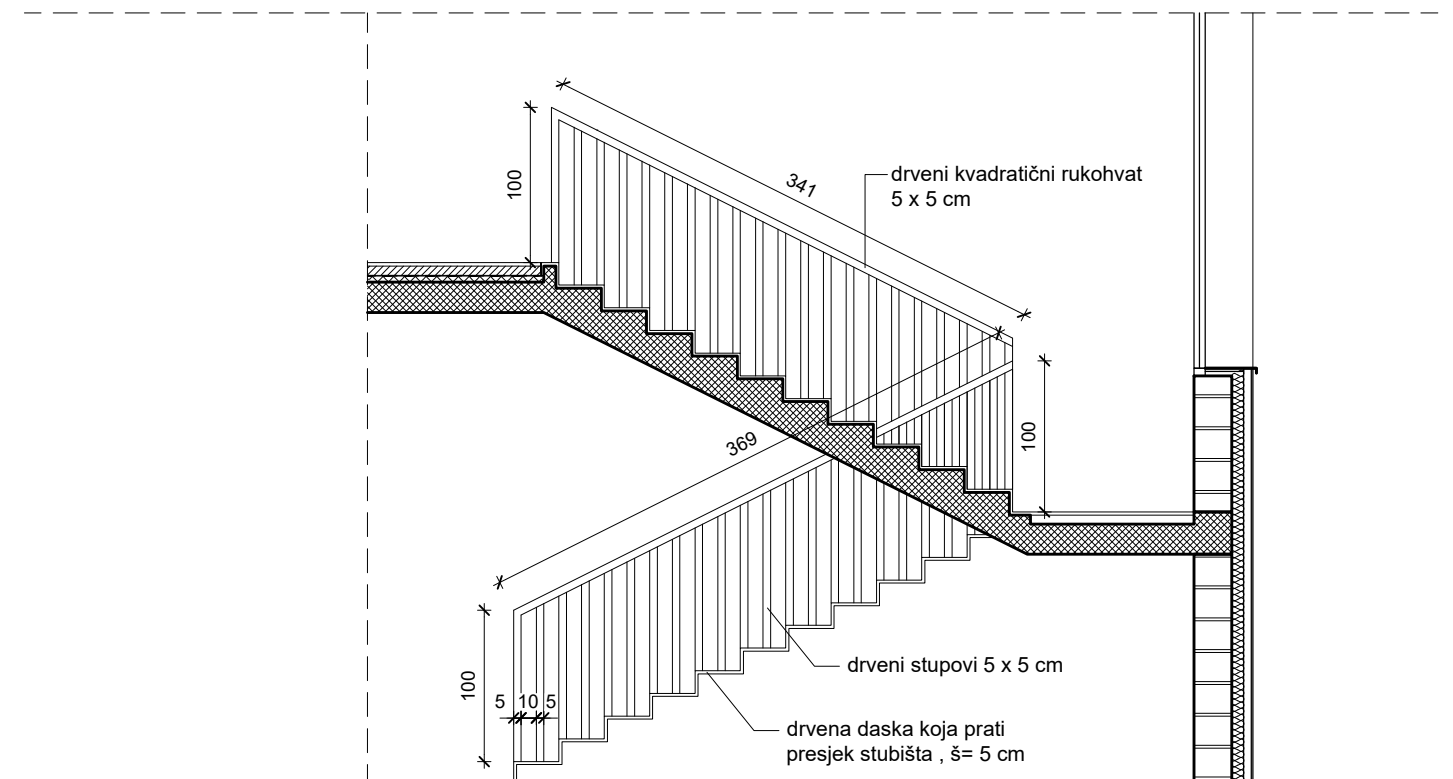


DRVENA OGRADA STUBIŠTA

A modern staircase with light-colored wooden steps and a matching wooden handrail and balustrade. The staircase is set against a white wall and a light-colored wooden floor. A vertical wooden post is visible on the left side of the staircase.

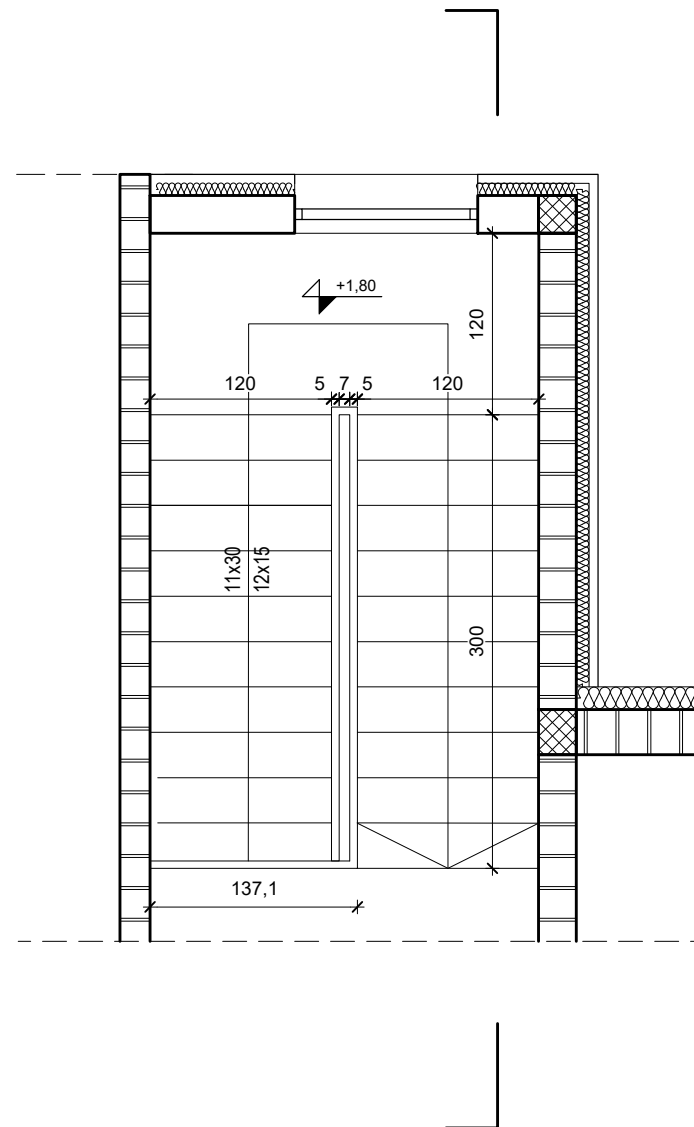

	ETAŽA	duljina
stavka 9	E0	8,5 m'

TROŠKOVNIČKA STAVKA BR. 3.6.
NAPOMENA:
- SVE MJERE OBAVEZNO KONTROLIRATI U
NARAVI