

1

2

3

4

A

A

B

B

## NOTES:

- CONSOLES ARE TO BE CONSTRUCTED FROM ALUMINIUM.

-BRIDGE CONSOLE IS EQUIPPED WITH HANDRAILS AND NATURAL VENTILATION GRILLES.  
SECTIONS ARE OPENED USING ELECTRICAL PANEL KEYS.

C


C

D

D

E

E

0-1	I.Rutnik	Issued for Customer Approval			2023-09-08
Rev.	Prepared by	Description			Date
Customer BRODOGRADEVNA INDUSTRIJA SPLIT d.d.		File GV008-E-791-601-Bridge console - arrangement	Prepared by I.Rutnik, El.Eng.		Date 2023-09-08
Company Marine and Energy Solutions DIV d.o.o. HR-10020 Zagreb, Froudeova 5 mes@divgroup.eu		Project <b>AUTONOMOUS UNMANNED SHIP</b> CLASS DESIGN		Checked by P. Miloš, Mech	Date 2023-09-08
				Approved by M.Brlić, Nav.Arch.	
F		Sheet Name		Project No.	Owner Reference
		-		GV008	493
		Document Name		Classification No.	
		BRIDGE CONSOLE ARRANGEMENT		01 791 602	1
				Identification No.	Sheets
				327240	5


1

2


3

A4


F

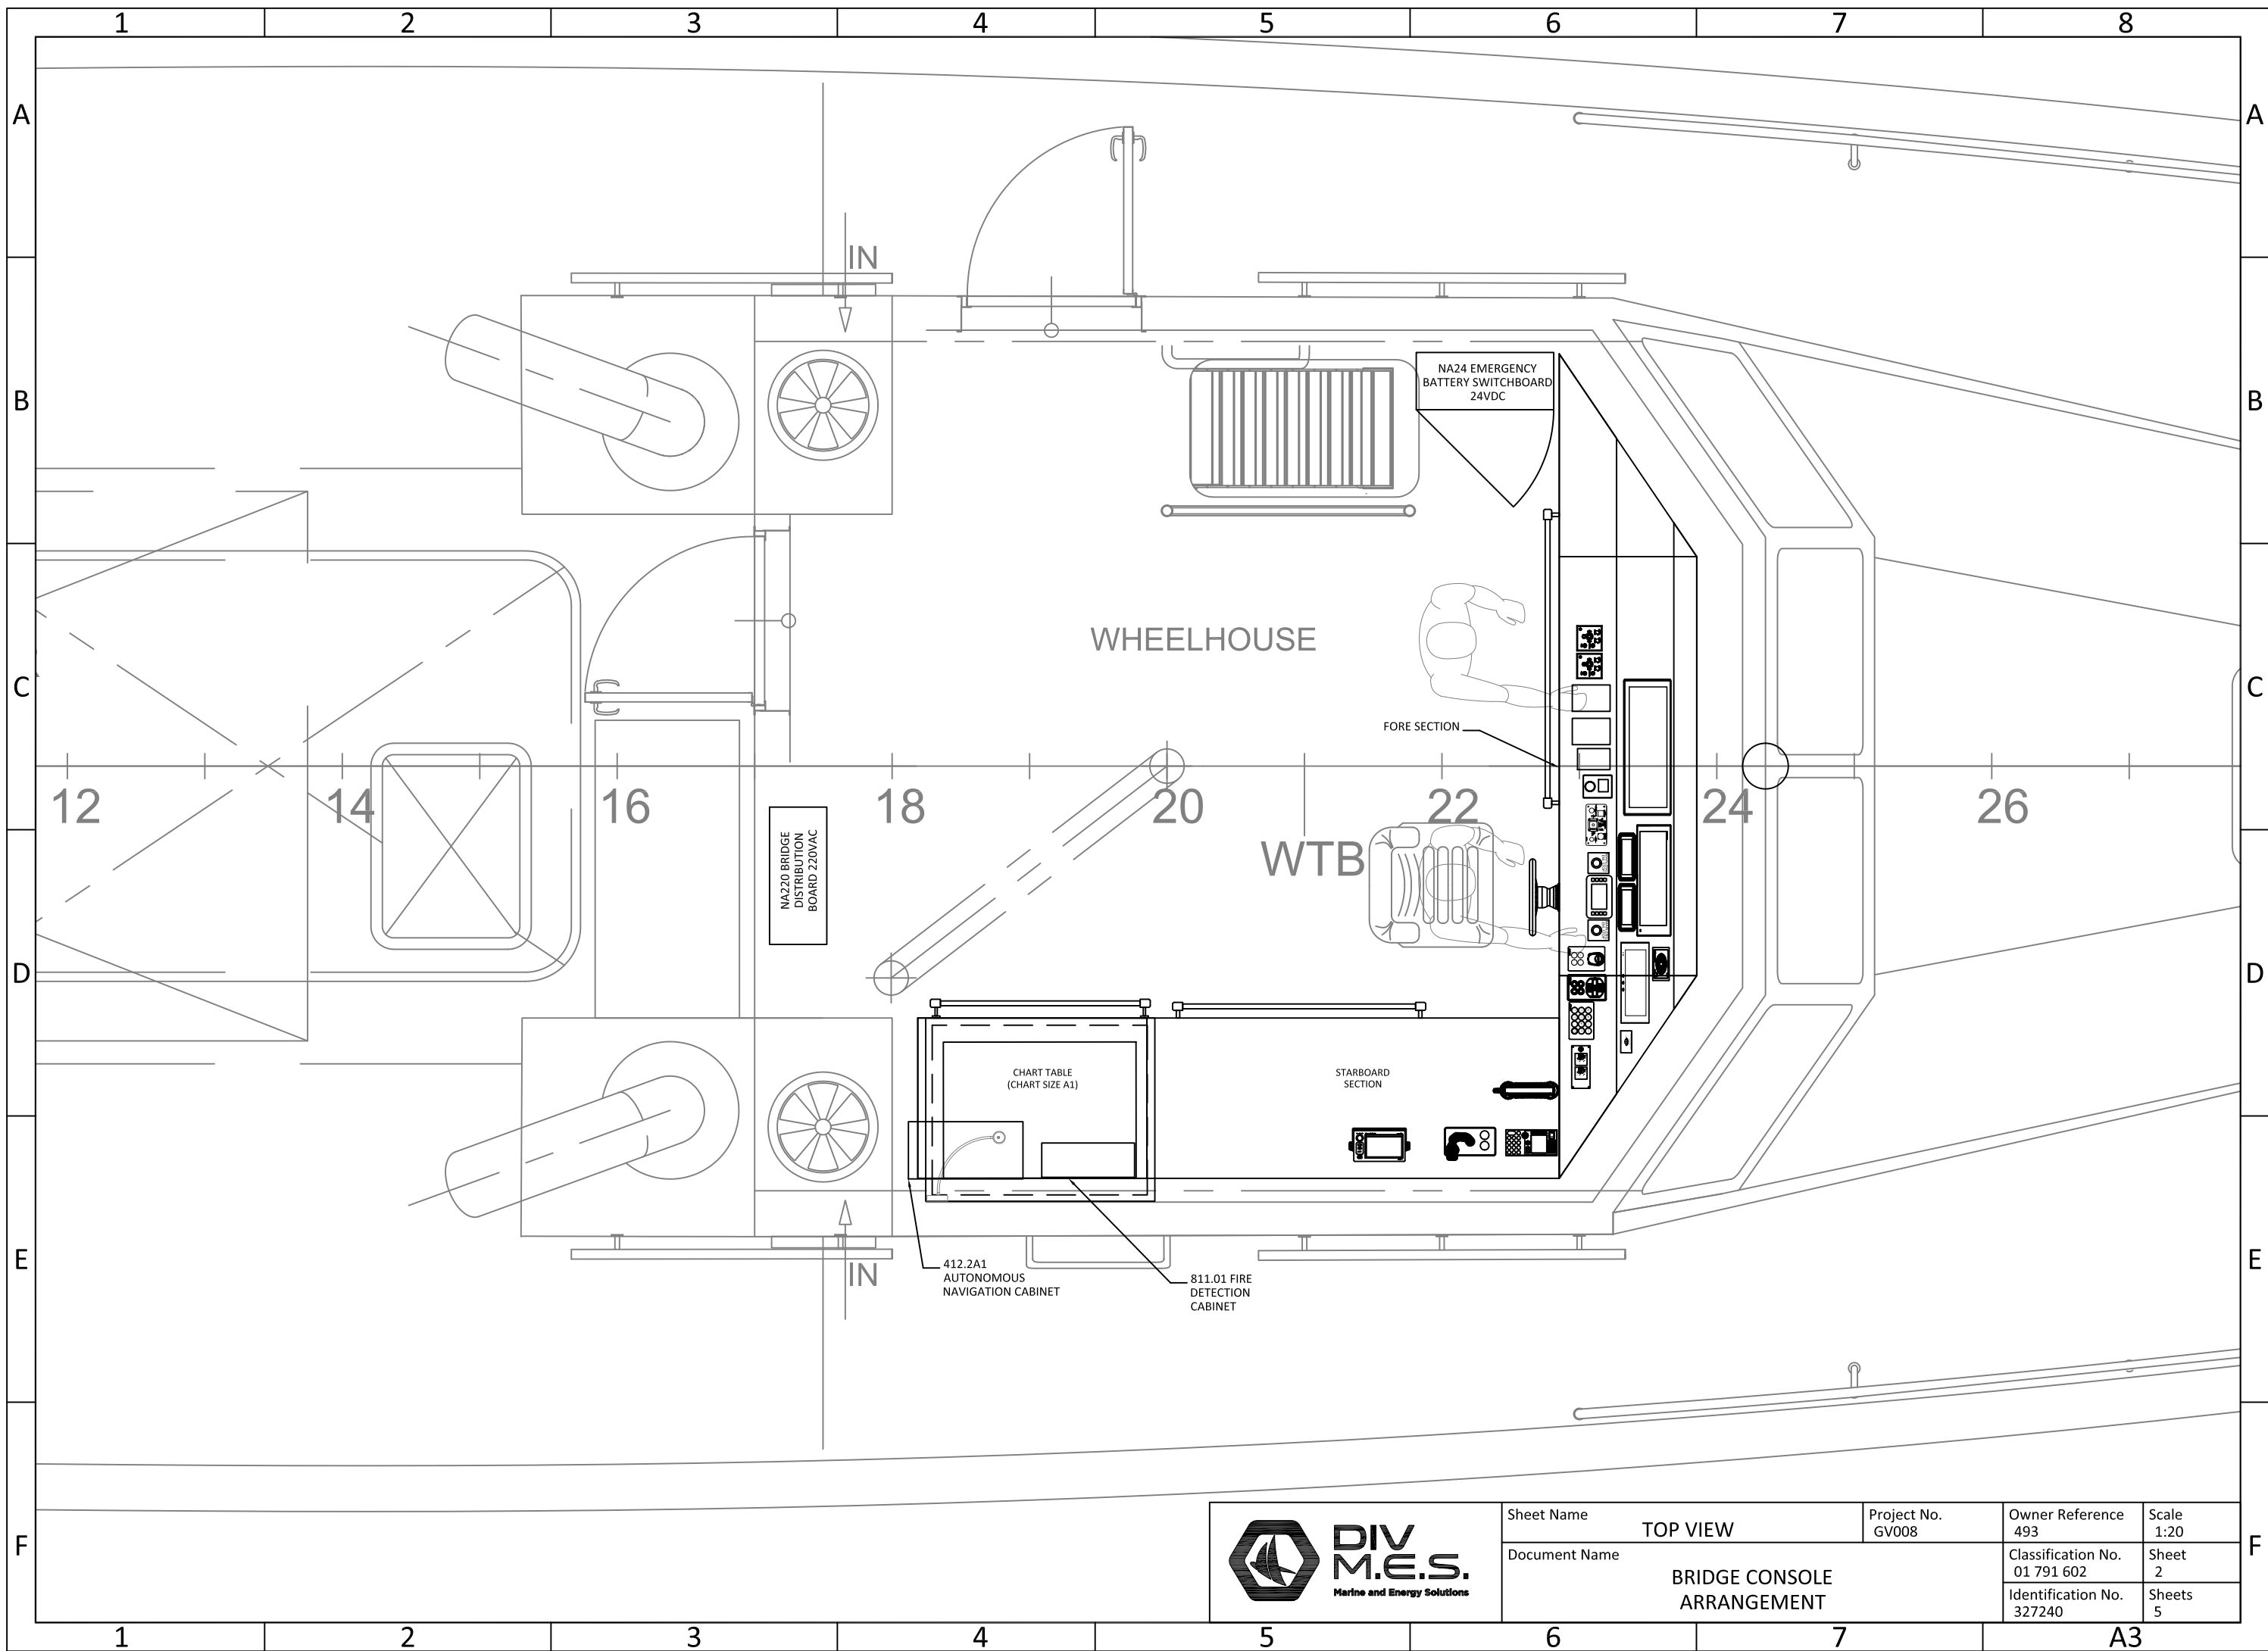


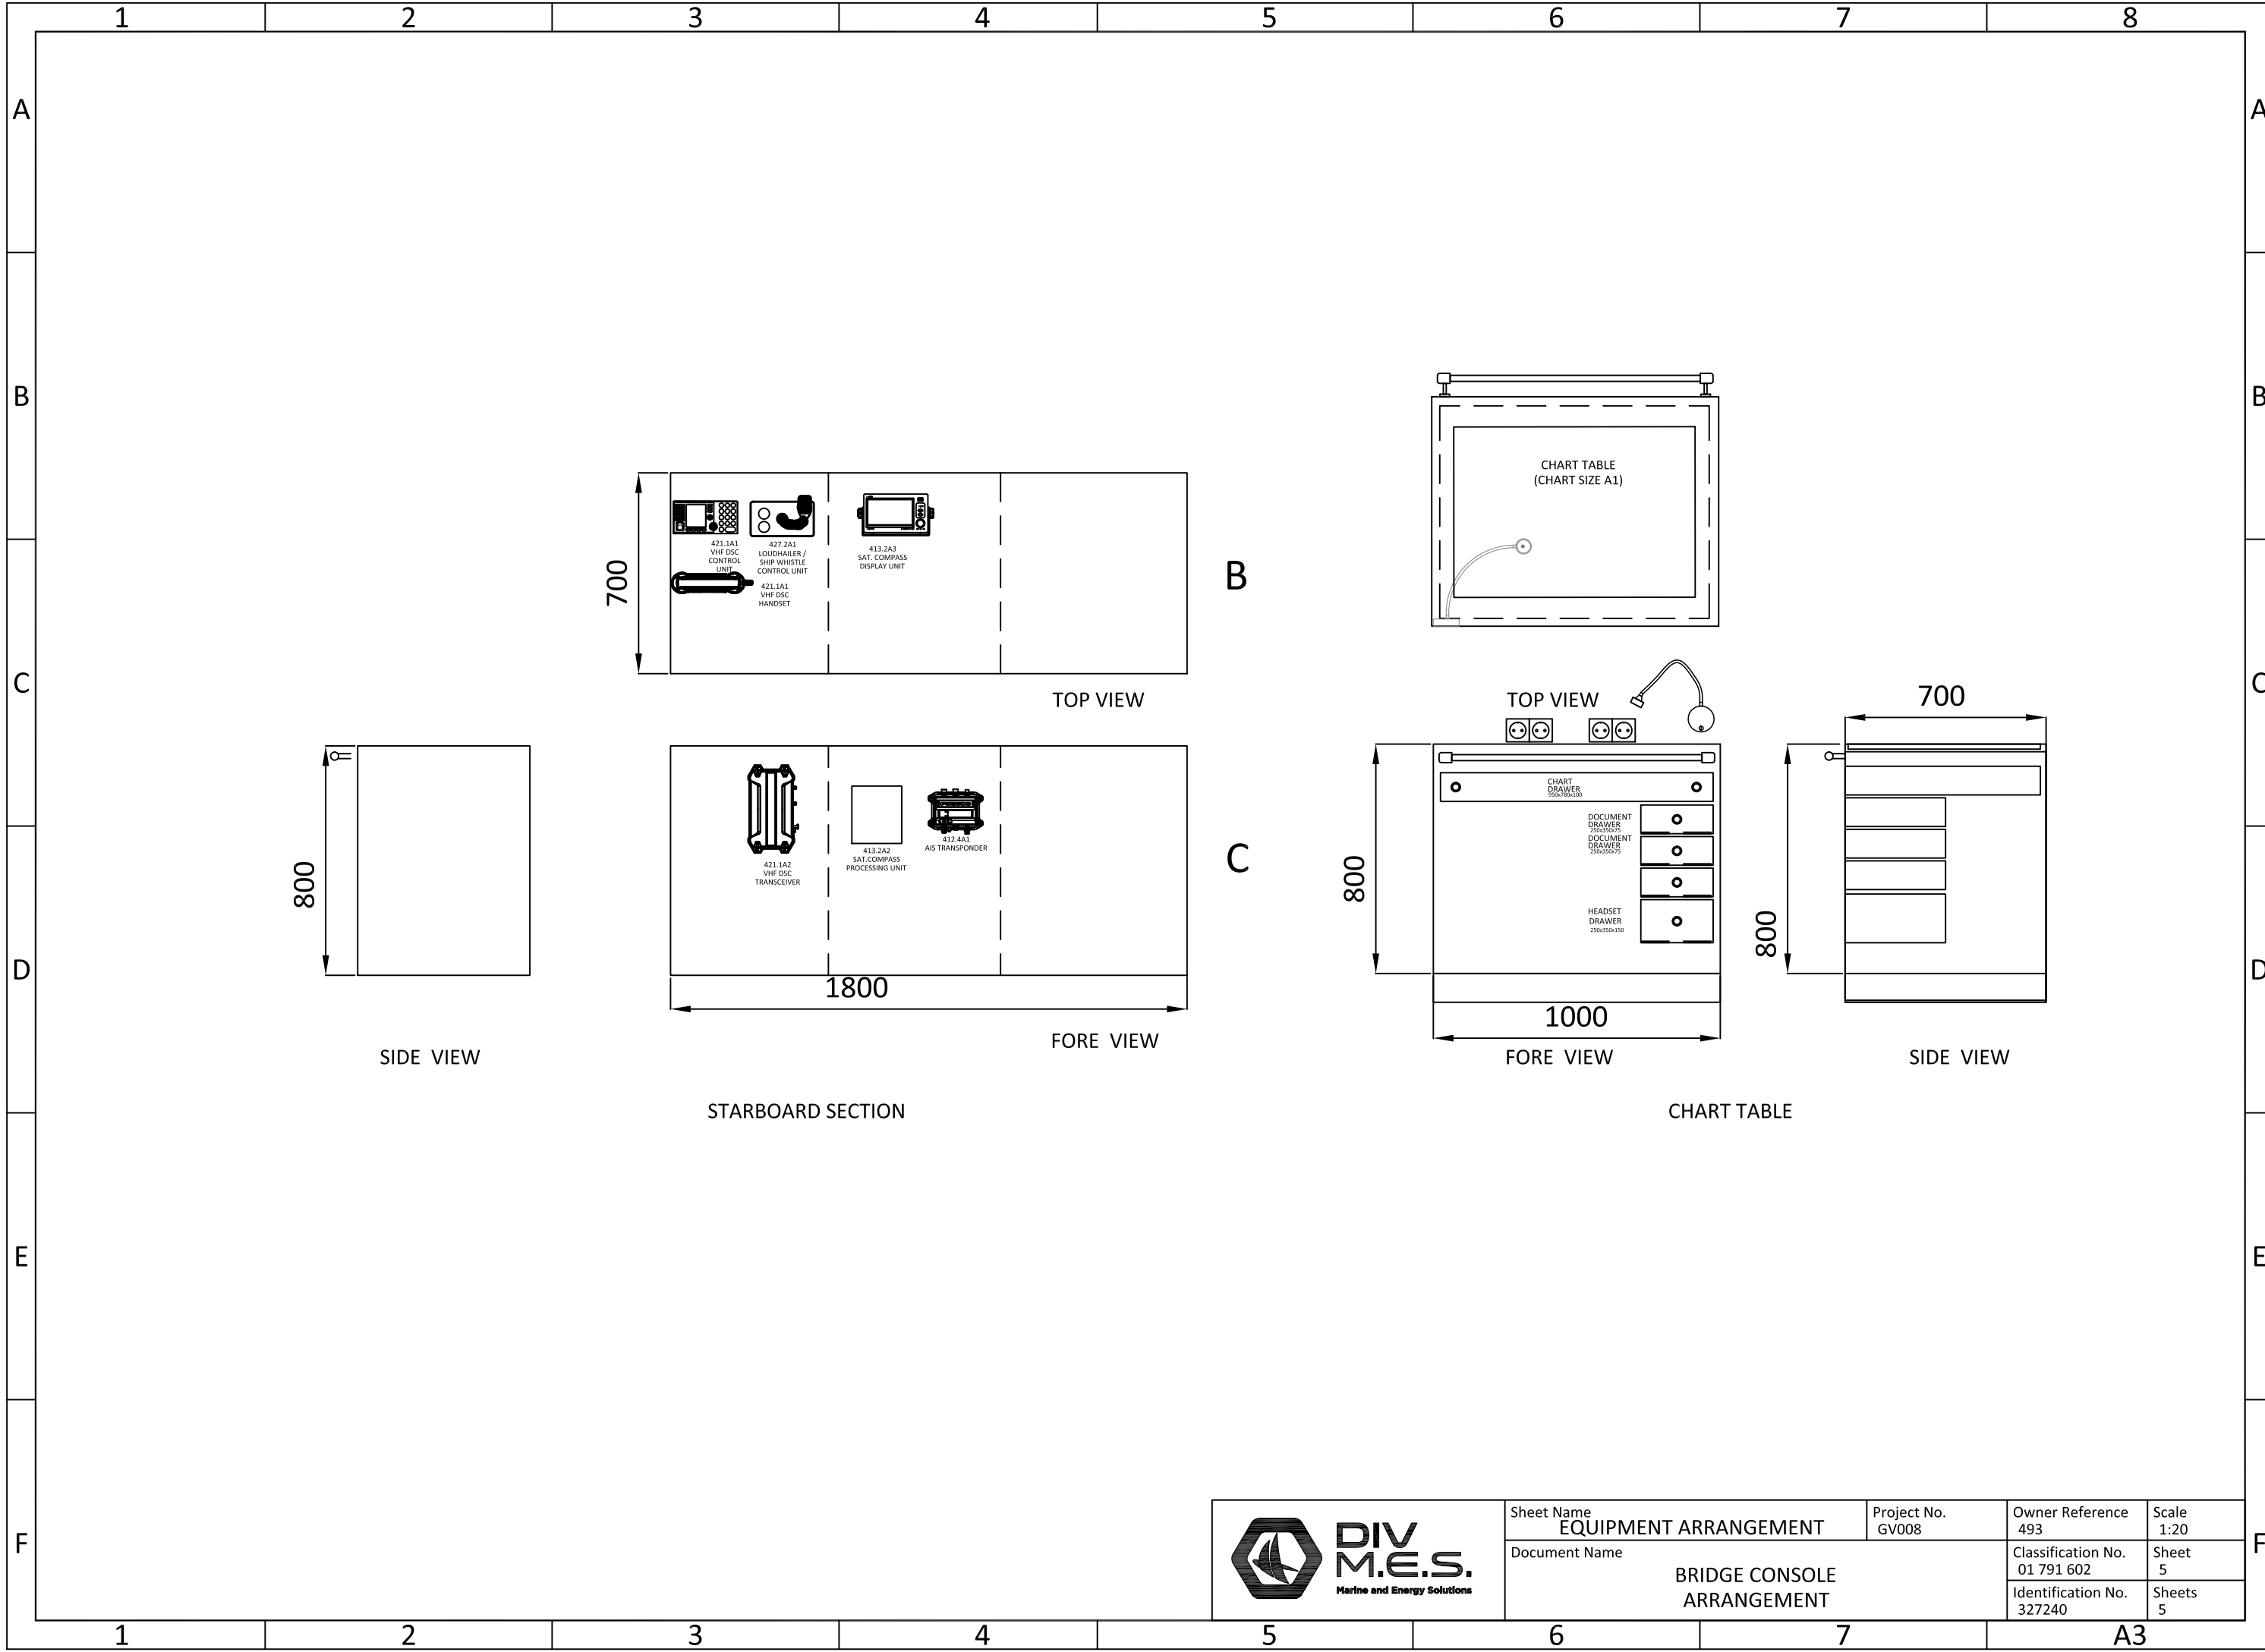
Sheet Name	TOP VIEW	Project No.	GV008	Owner Reference	493	Scale	1:20
Document Name	BRIDGE CONSOLE ARRANGEMENT			Classification No.	01 791 602	Sheet	2
				Identification No.	327240	Sheets	5

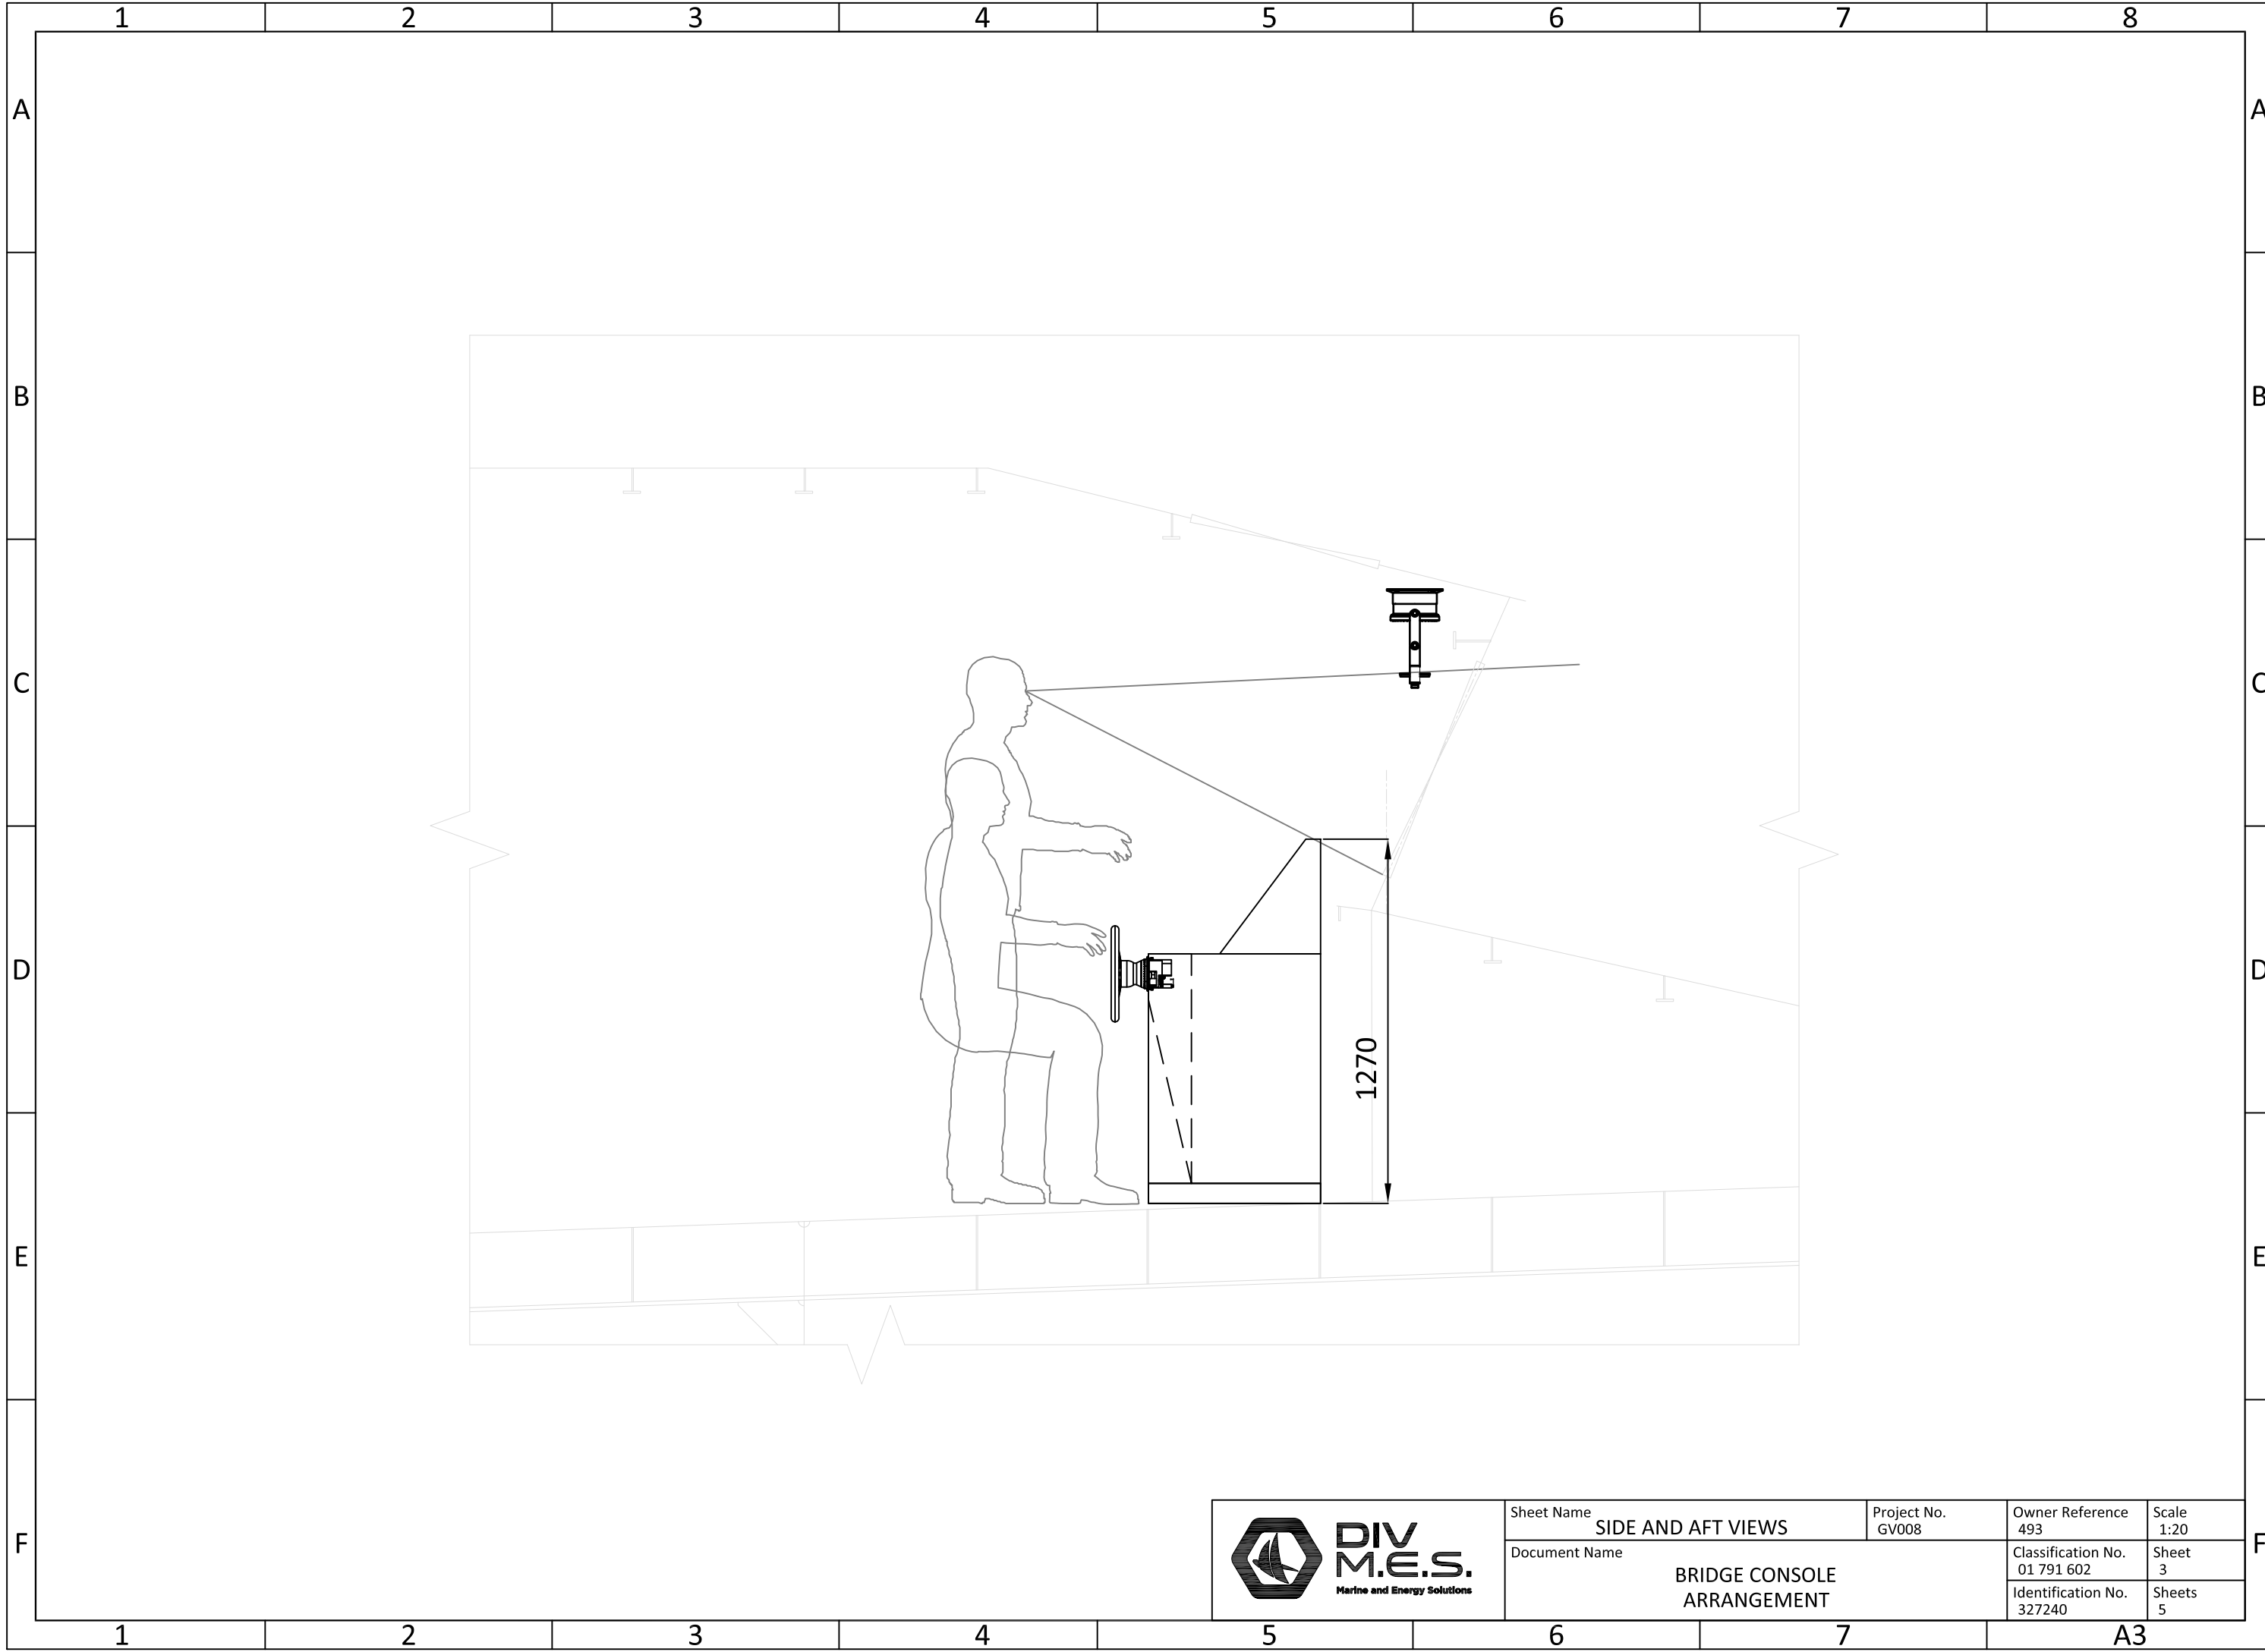


Sheet Name SIDE AND AFT VIEWS	Project No. GV008	Owner Reference 493	Scale 1:20
Document Name BRIDGE CONSOLE ARRANGEMENT		Classification No. 01 791 602	Sheet 3
		Identification No. 327240	Sheets 5

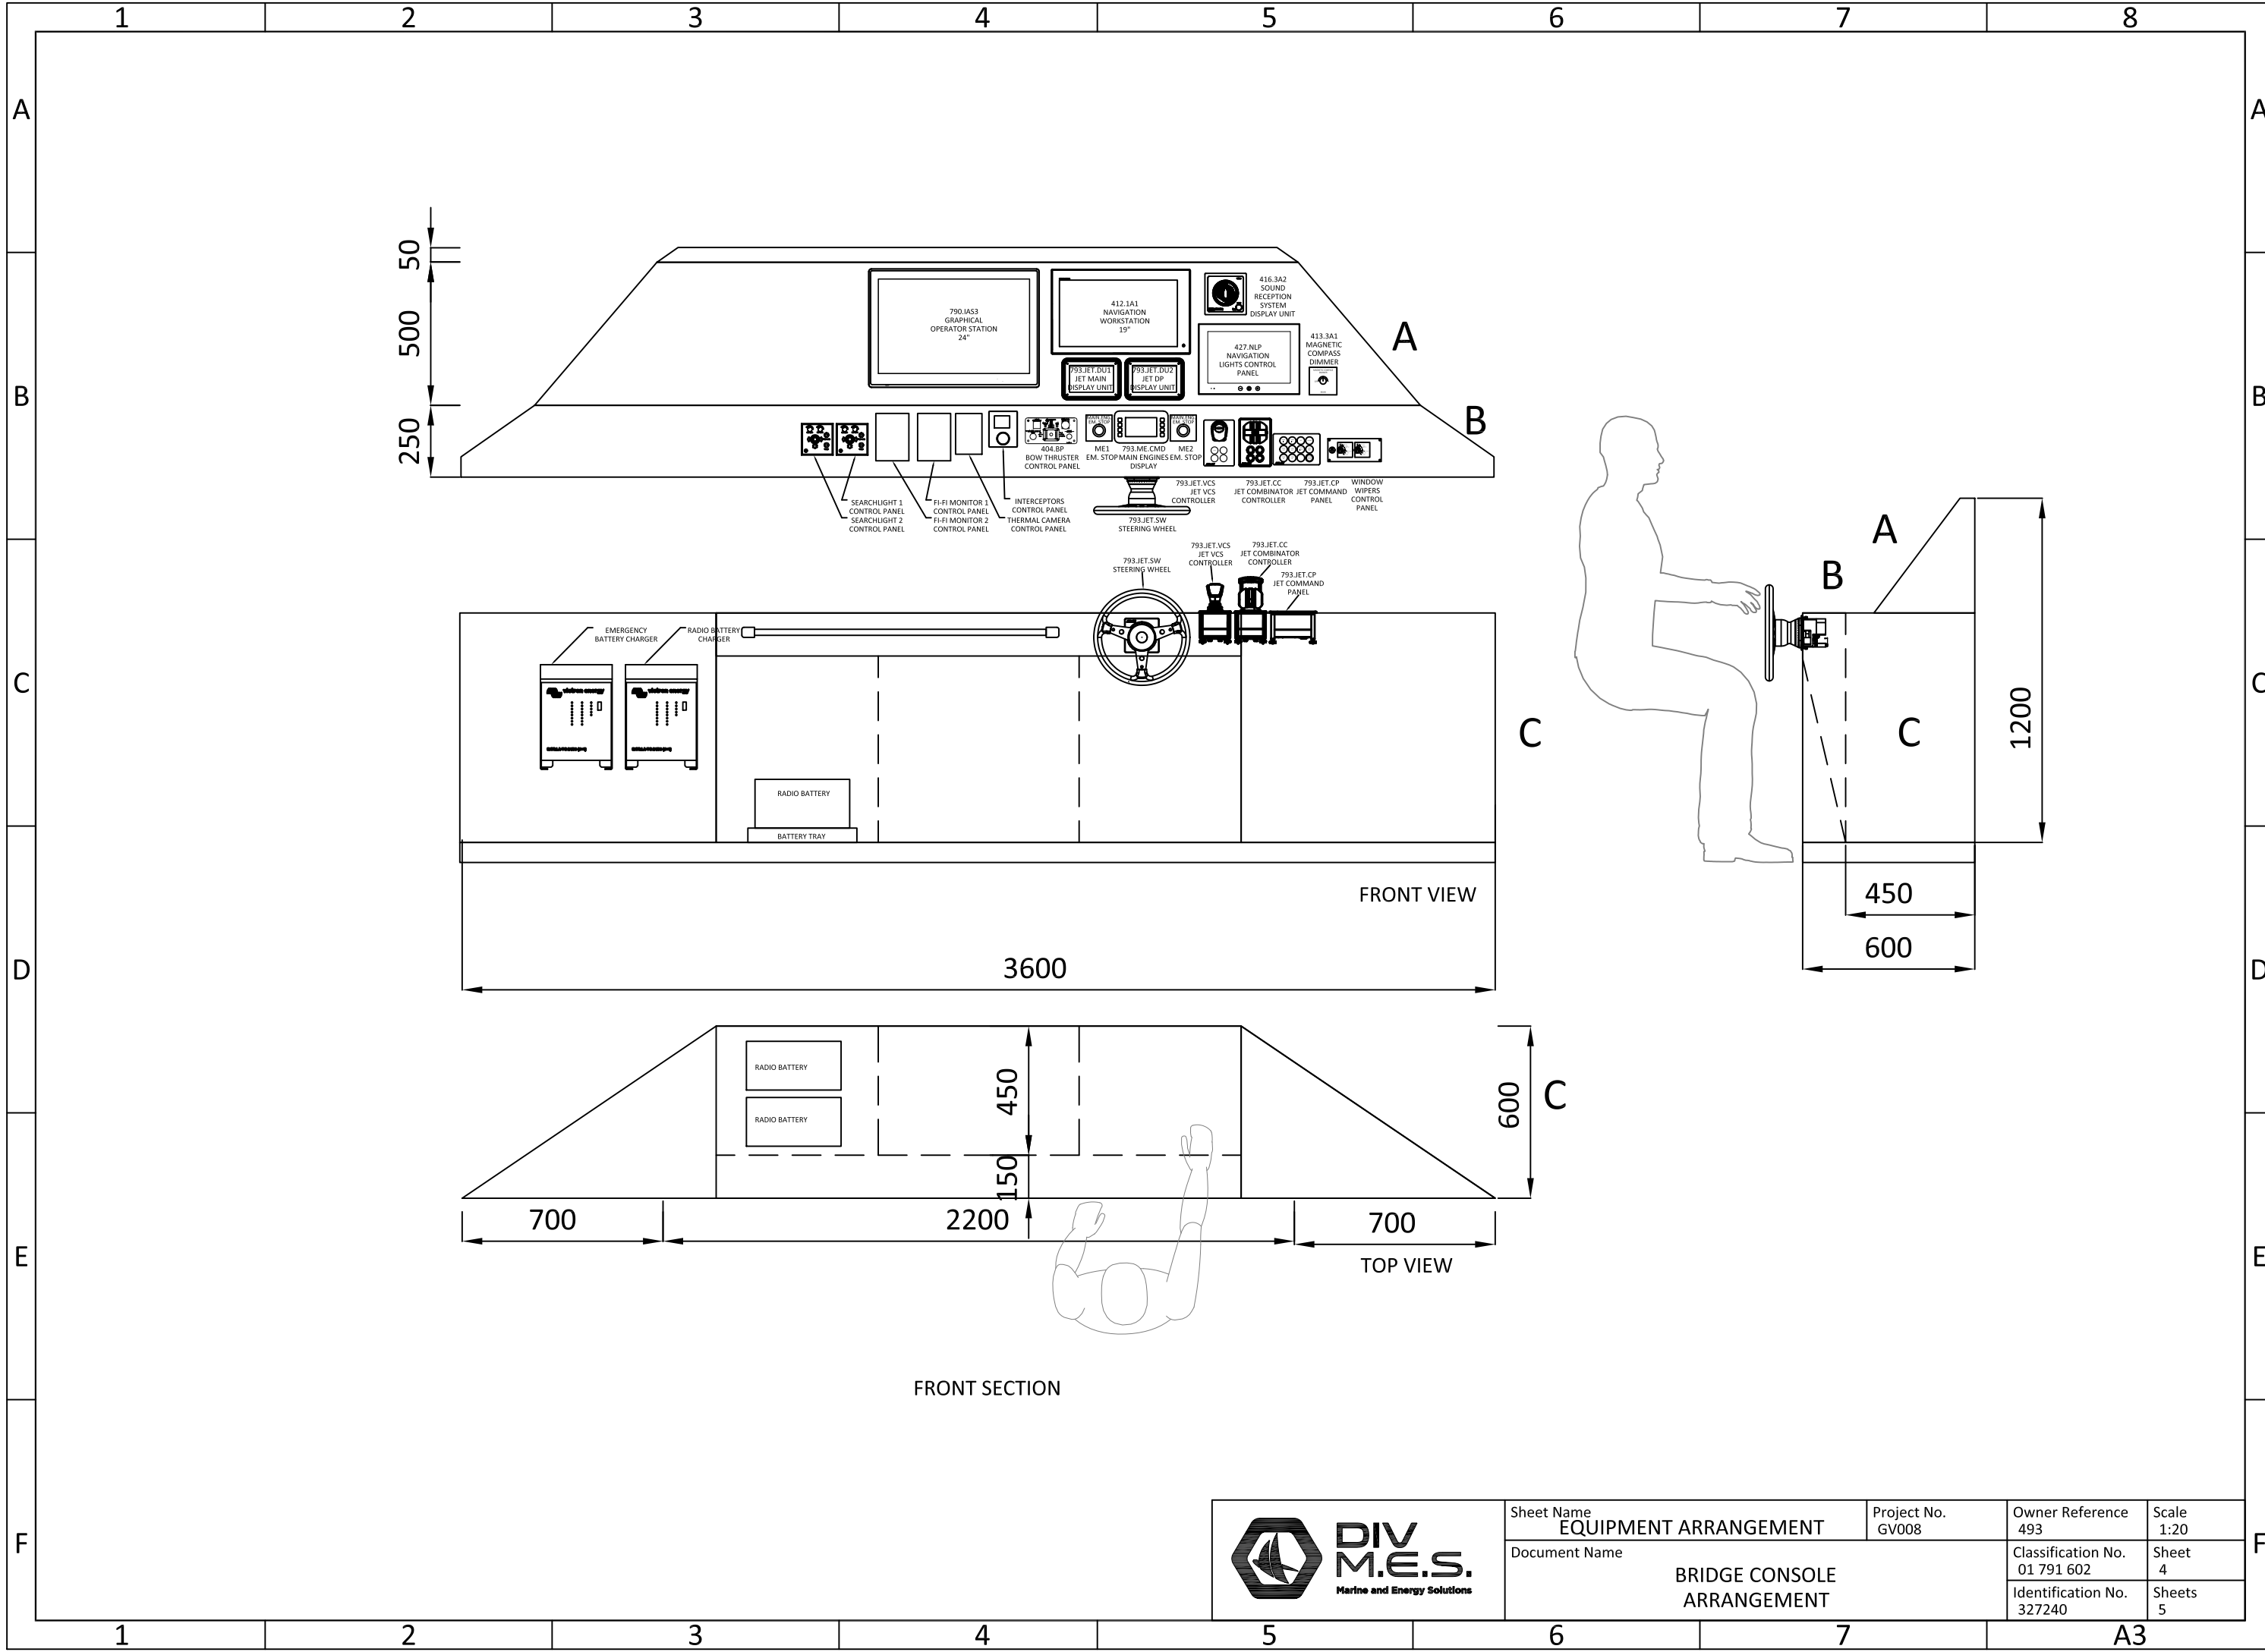

	Sheet Name EQUIPMENT ARRANGEMENT	Project No. GV008	Owner Reference 493	Scale 1:20
	Document Name BRIDGE CONSOLE ARRANGEMENT		Classification No. 01 791 602	Sheet 4
			Identification No. 327240	Sheets 5



	Sheet Name <b>EQUIPMENT ARRANGEMENT</b>	Project No. GV008	Owner Reference 493	Scale 1:20
	Document Name <b>BRIDGE CONSOLE ARRANGEMENT</b>		Classification No. 01 791 602	Sheet 5
			Identification No. 327240	Sheets 5